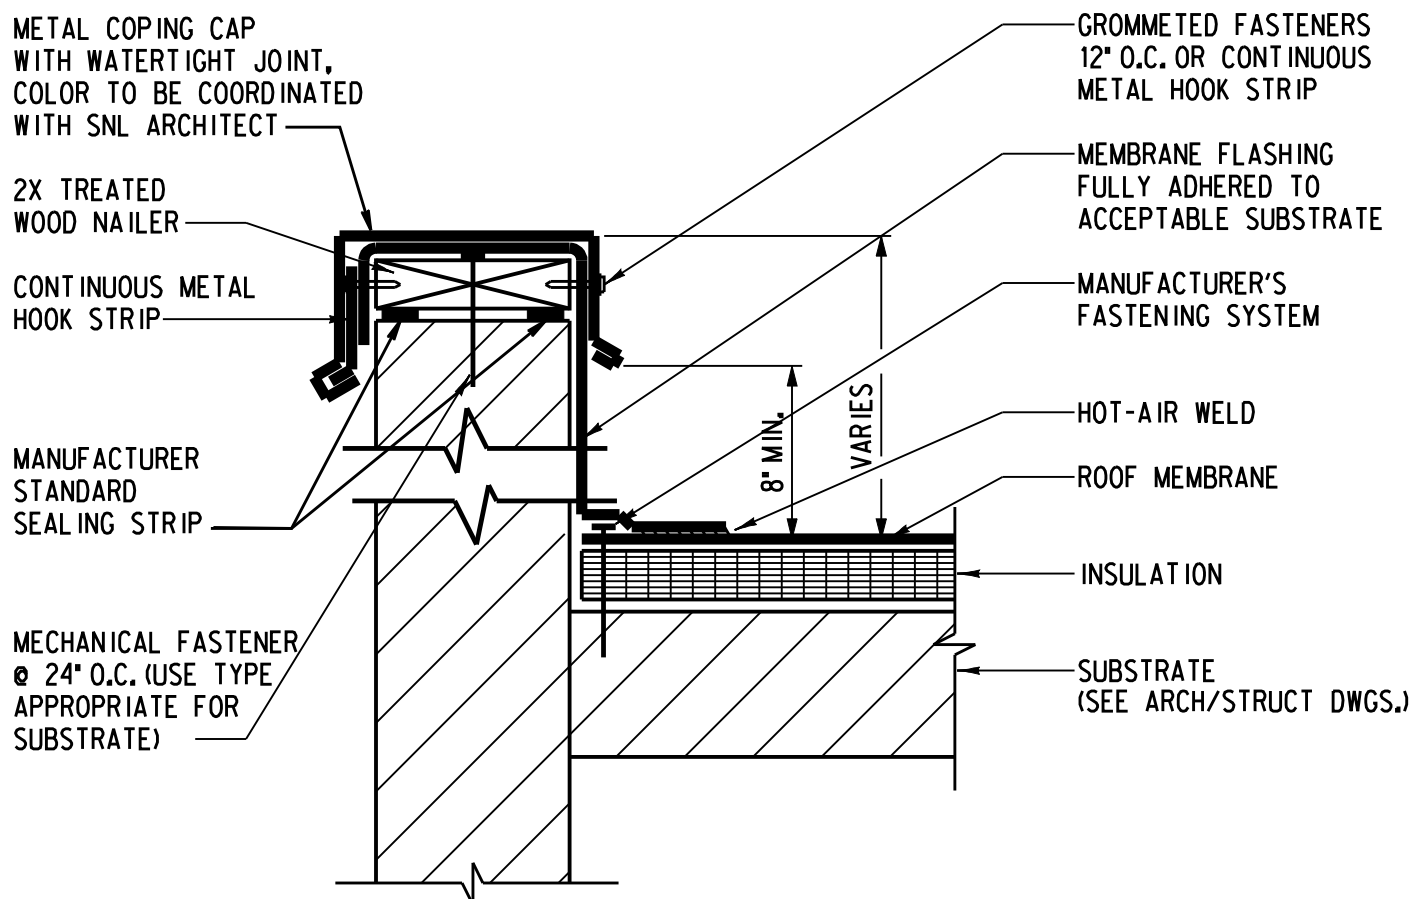


REV:		SANDIA NATIONAL LABORATORIES FACILITIES ENGINEERING	DRAWING NO.:	AE3002
PREPARED BY:			SCALE:	
CHECKED BY:			PARAPET WALL WITH COPING CAP	ARCH. ROOF DISCIPLINE
DATE:				
REV:				
PREPARED BY:				
CHECKED BY:				
DATE:		PARAPET WALL WITH COPING CAP	ARCH. ROOF DISCIPLINE	
REV:	1			
PREPARED BY:	PES			
CHECKED BY:	MJB			
DATE:	3/07			

**NOTES:**

1. NAILERS SHALL BE SECURELY ANCHORED TO THE DECK TO RESIST A FORCE OF 300 POUNDS PER LINEAL FOOT IN ANY DIRECTION.
2. PARAPET HEIGHT SHALL BE AS SHOWN ON ARCH./STRUCT. DWGS., BUT IN NO CASE SHALL PARAPET HEIGHT BE LESS THAN 8" FROM TOP OF PARAPET TO TOP OF ROOF MEMBRANE.
3. SNL RECOMMENDED DETAIL. UTILIZE ROOF MANUFACTURER'S RECOMMENDED DETAILS WHEN POSSIBLE.
4. SEE REQUIREMENTS FOR FALL PROTECTION USING PARAPET WALL HEIGHT. SEE SNL DESIGN MANUAL.